



유동성복합방수 (바닥, 비노출)

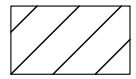

유동성복합방수 (벽체, 비노출)

옥상층 유동성복합방수 (비노출)				
비고	산출근거(바닥)	면적	산출근거(벽체)	면적
①	$(61 \times 18.26) - (6.7 \times 8)$	1060.26 m ²	$[(61+18.26) \times 2] \times 0.4 + (29.4 \times 0.4)$	75.16 m ²
합계	1135.42 m ²			


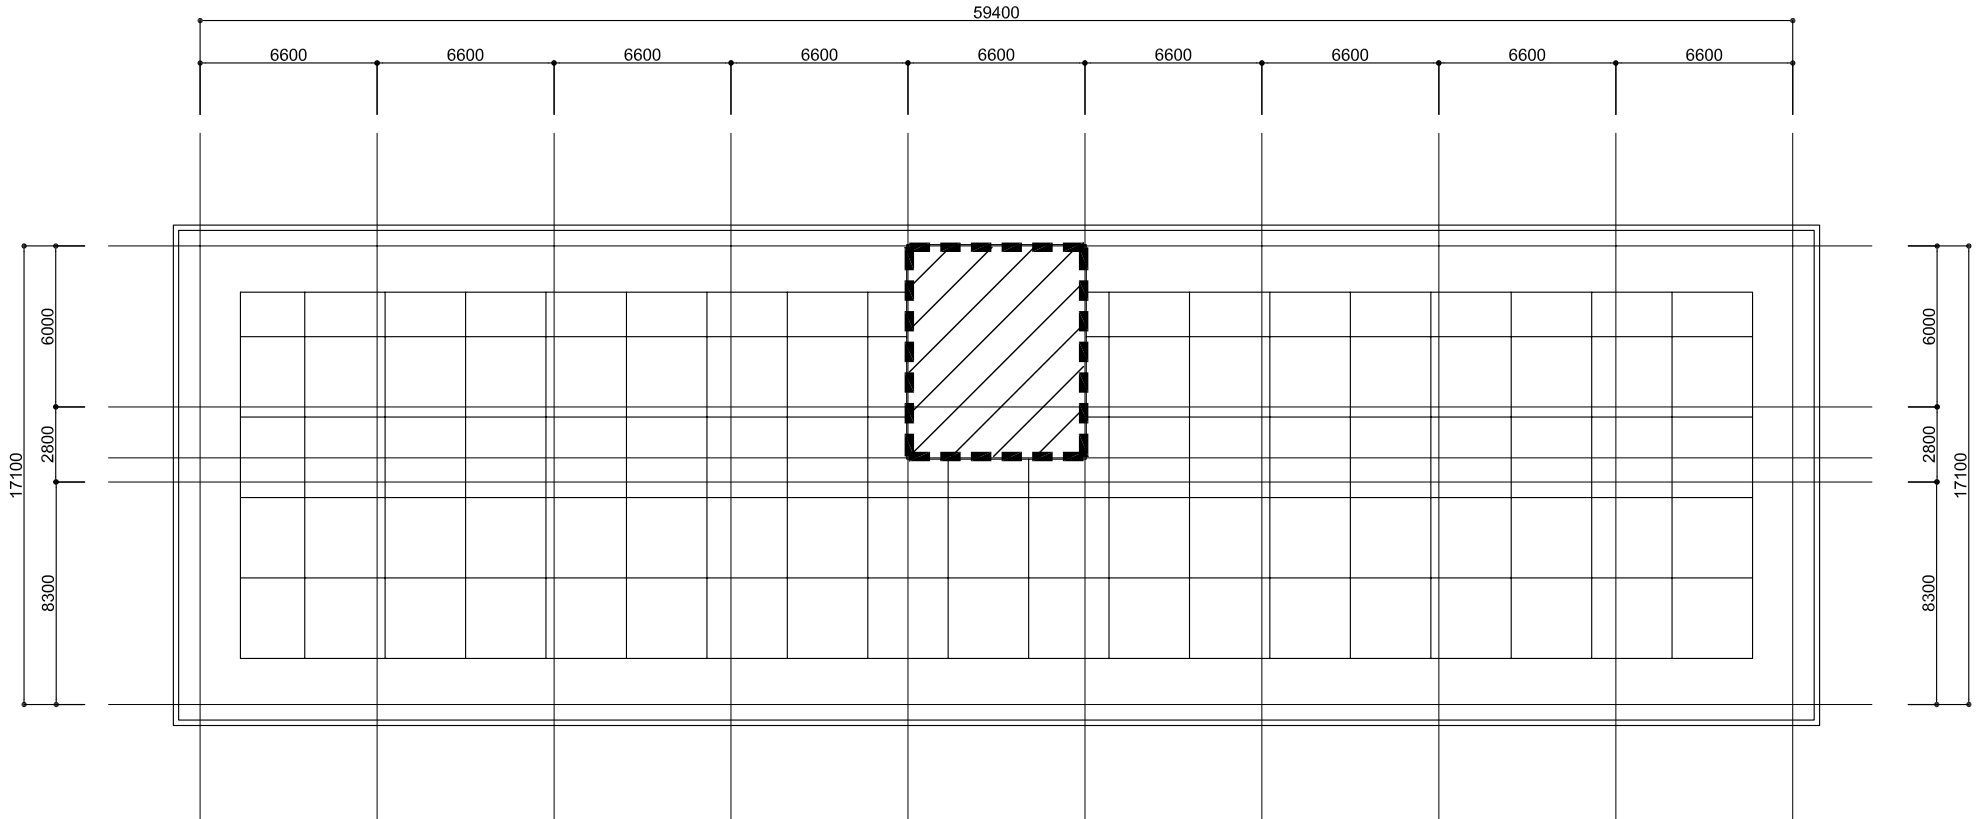


유동성복합방수 (바닥, 비노출)




유동성복합방수 (벽체, 비노출)

옥탑층 유동성복합방수 (비노출)				
비고	산출근거(바닥)	면적	산출근거(벽체)	면적
①	6.5 x 7.8	50.7 m ²	$[(6.5 + 7.8) \times 2] \times 0.3$	8.58 m ²
합계	59.28 m ²			

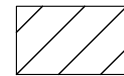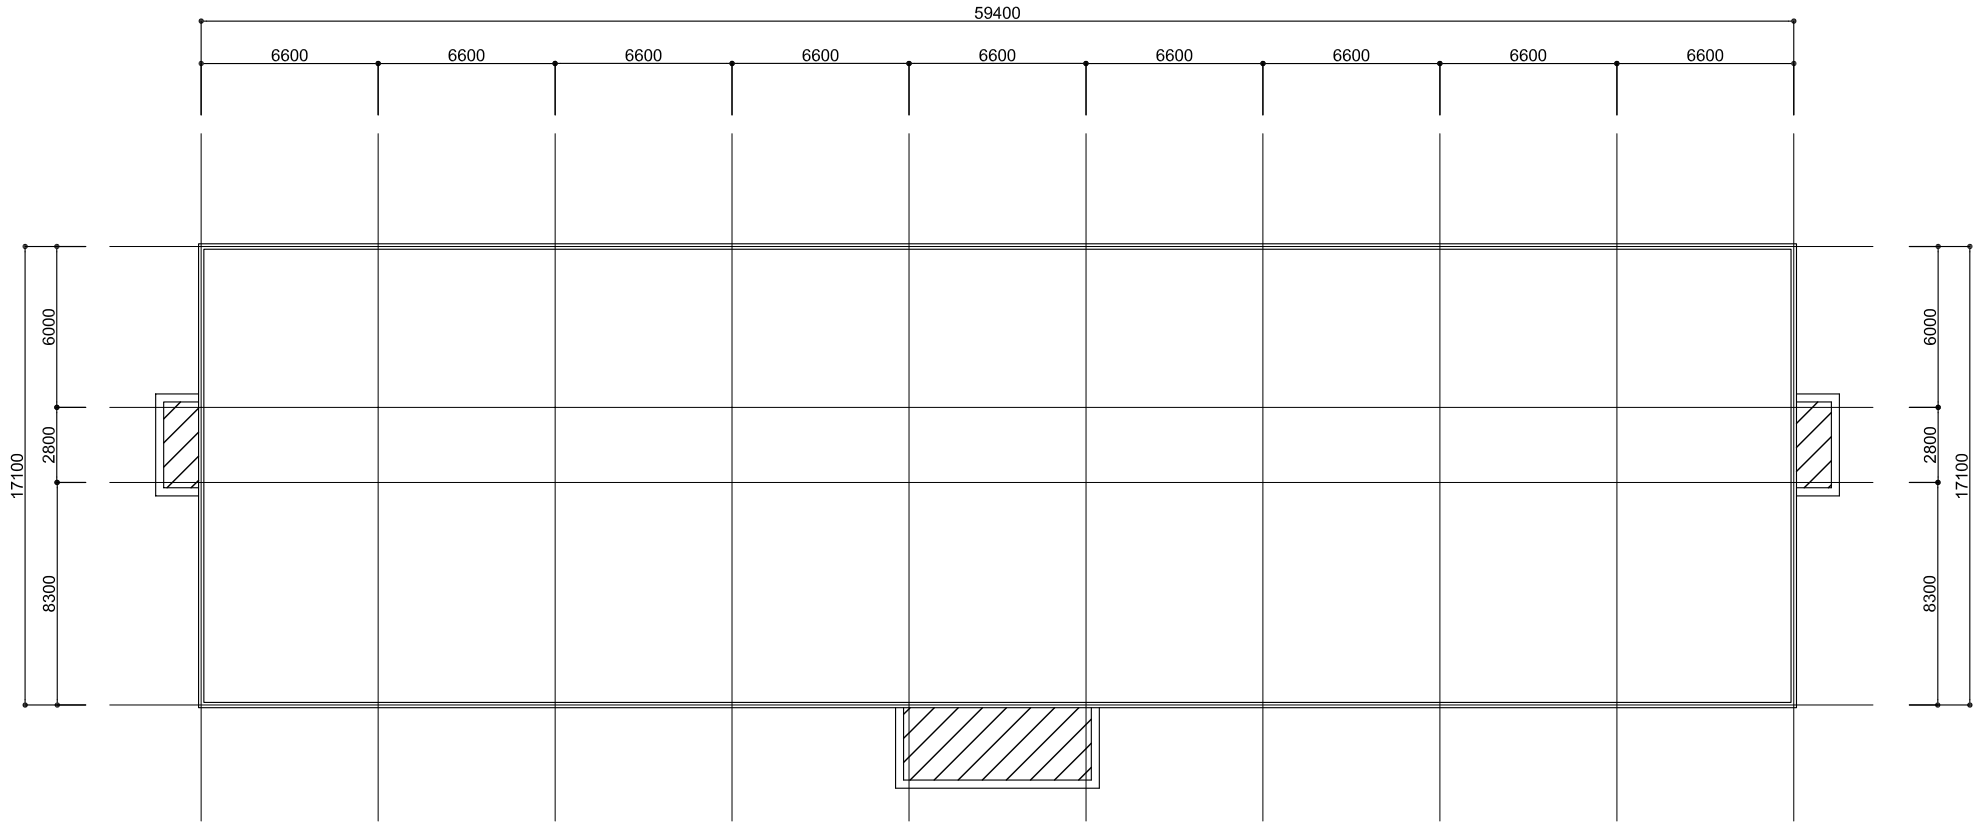

유동성복합방수 (바닥, 비노출)

2층 캐노피 유동성복합방수 (비노출)		
비고	산출근거(바닥)	면적
①	1.3 x 3.2	4.16 m ²
②	1.3 x 3.2	4.16 m ²
③	7 x 2.7	18.9 m ²
합계	27.22 m ²	

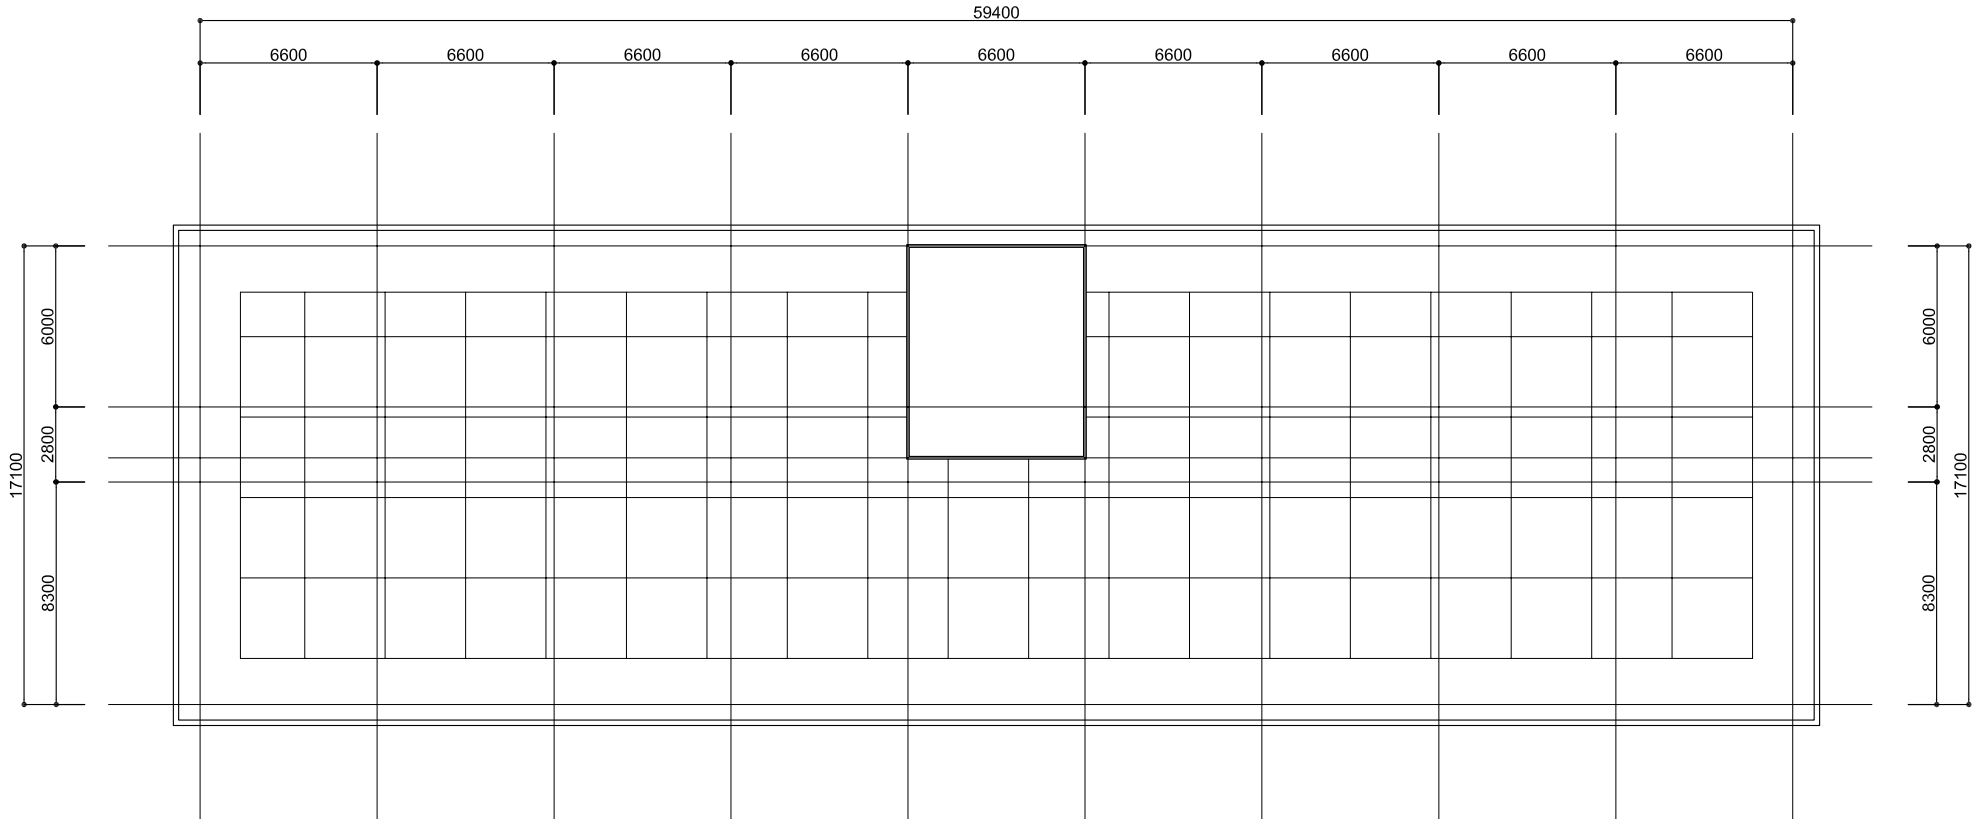

——— 절단

2층 캐노피 유동성복합방수 (비노출)		
비고	산출근거(바닥)	면적
①	13.66 x 18ea	245.88 m
②	7.43 x 2ea	14.86 m
③	56.4 x 2ea	112.8 m
④	24.85 x 3ea	74.55 m
⑤	24.9 x 3ea	74.7 m
합계	522.79 m	